

# HABITAT HOMESTEAD


project highlights





# HABITAT HOMESTEAD

## project highlights

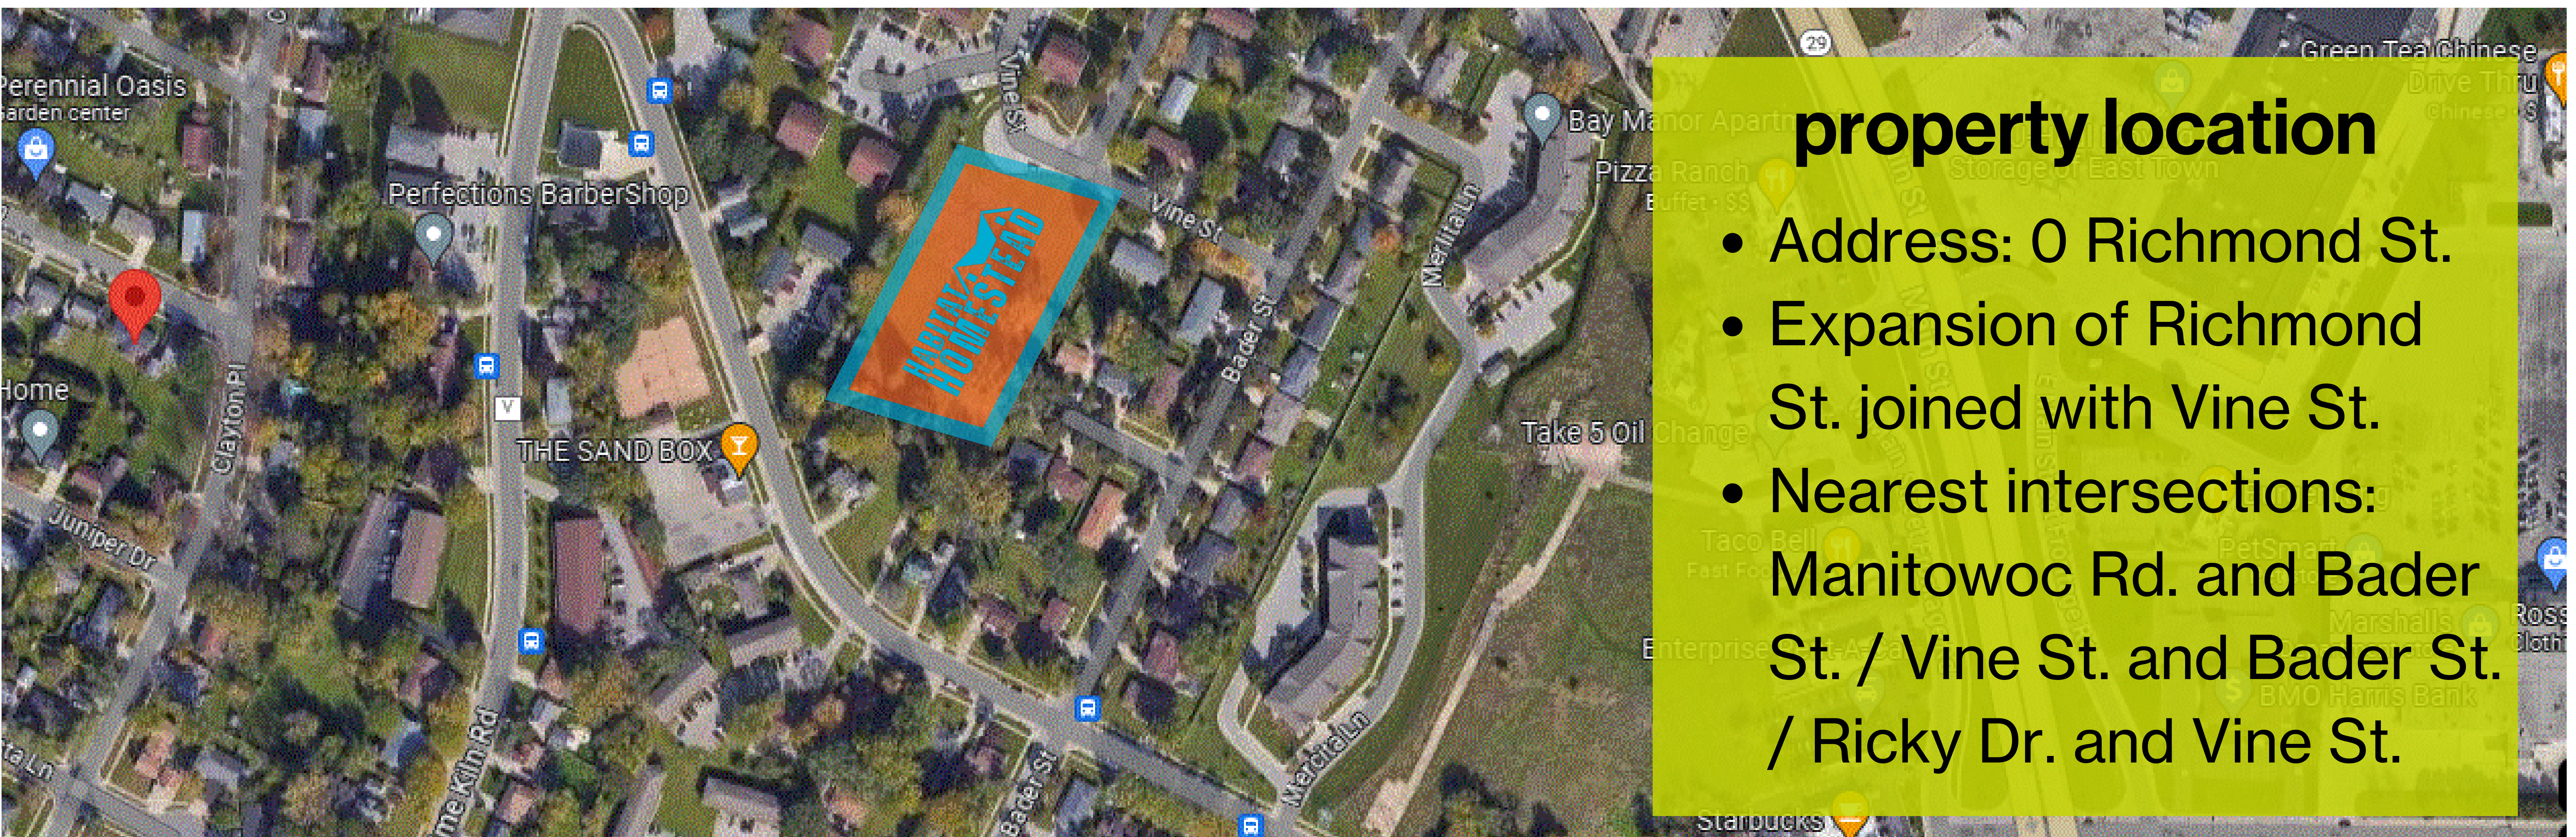

### property location

- Address: 0 Richmond St.
- Expansion of Richmond St. joined with Vine St.
- Nearest intersections:  
Manitowoc Rd. and Bader St. / Vine St. and Bader St.  
/ Ricky Dr. and Vine St.



# HABITAT HOMESTEAD

project highlights







# HABITAT HOMESTEAD

## project Details

### 3-plex townhome floor plan

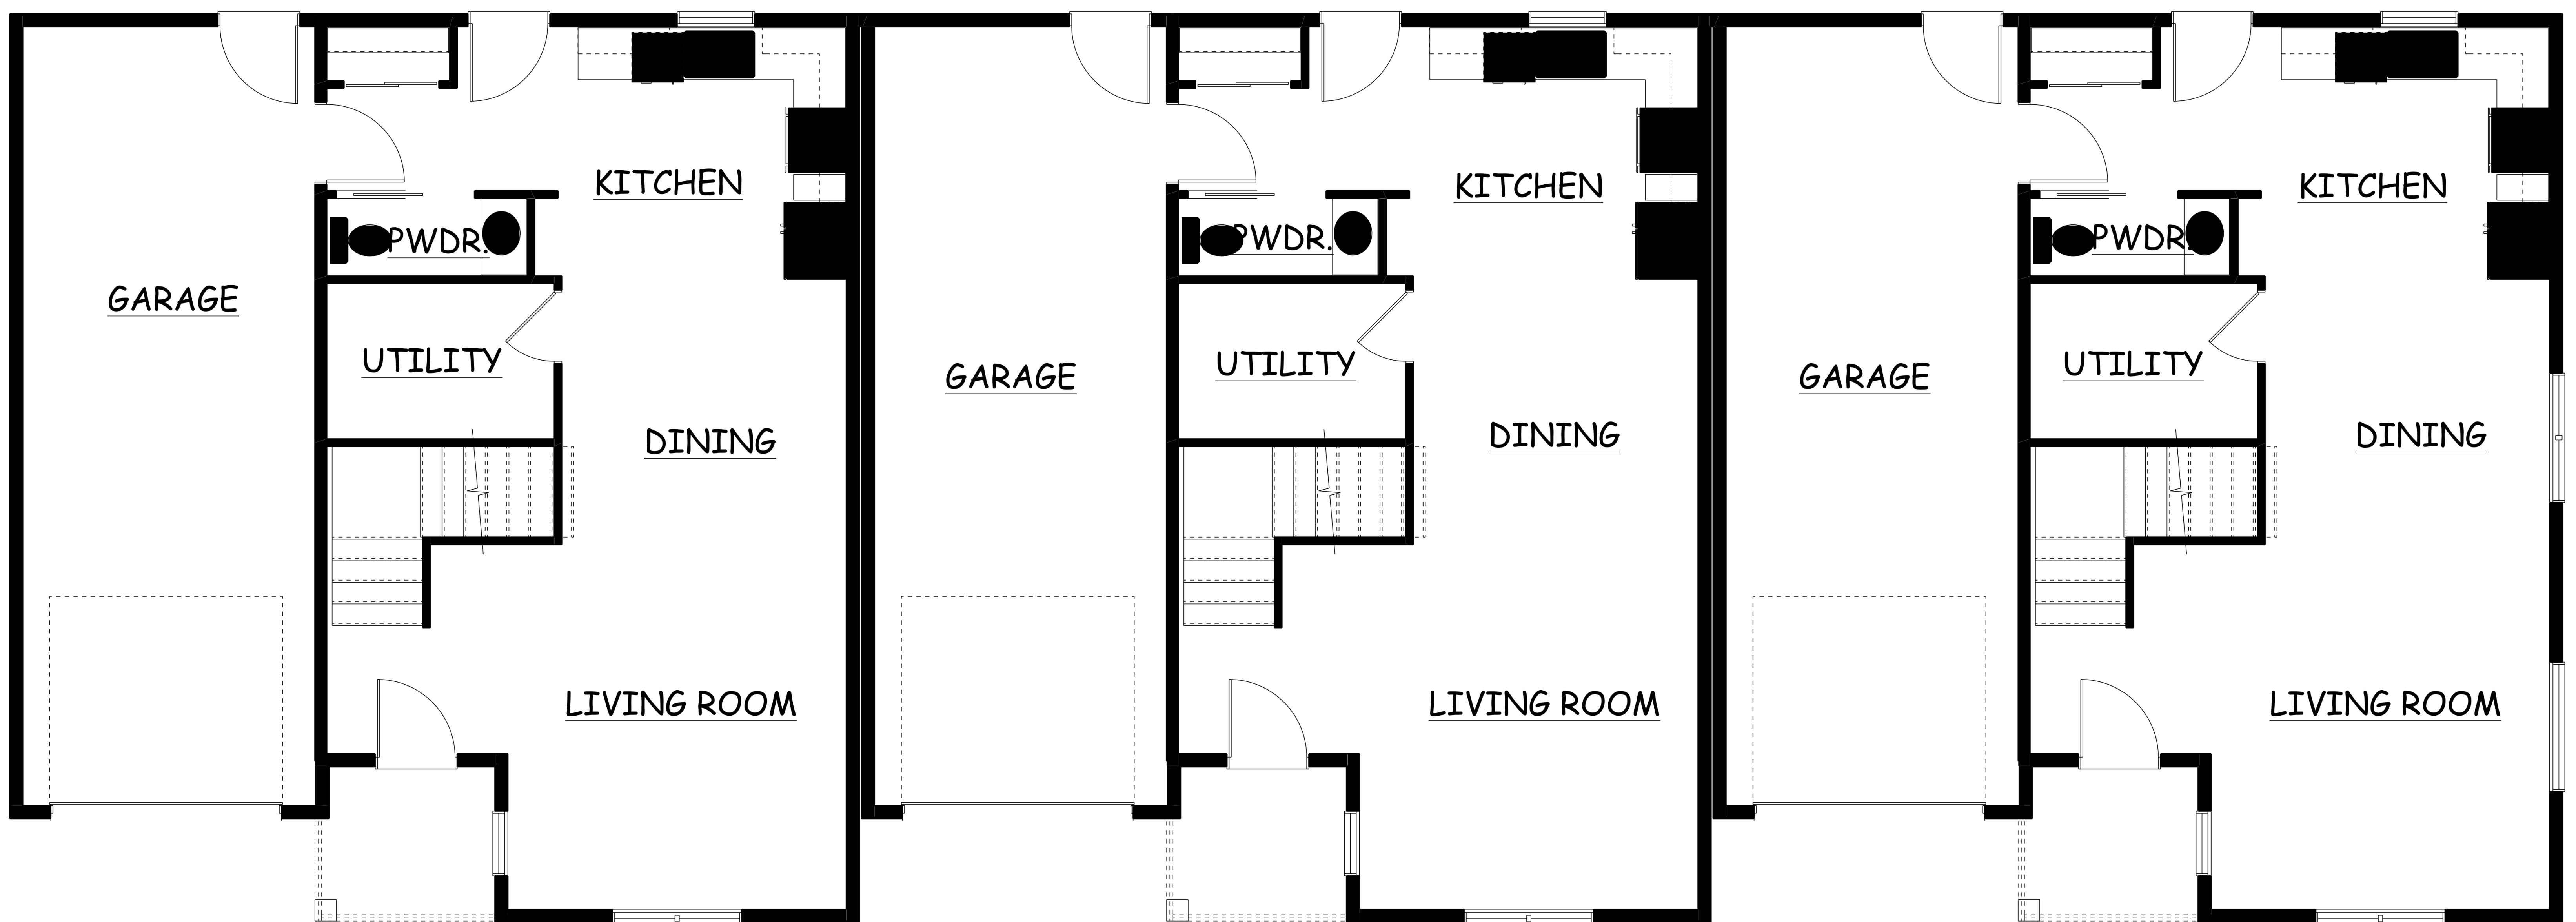

MAIN FLOOR

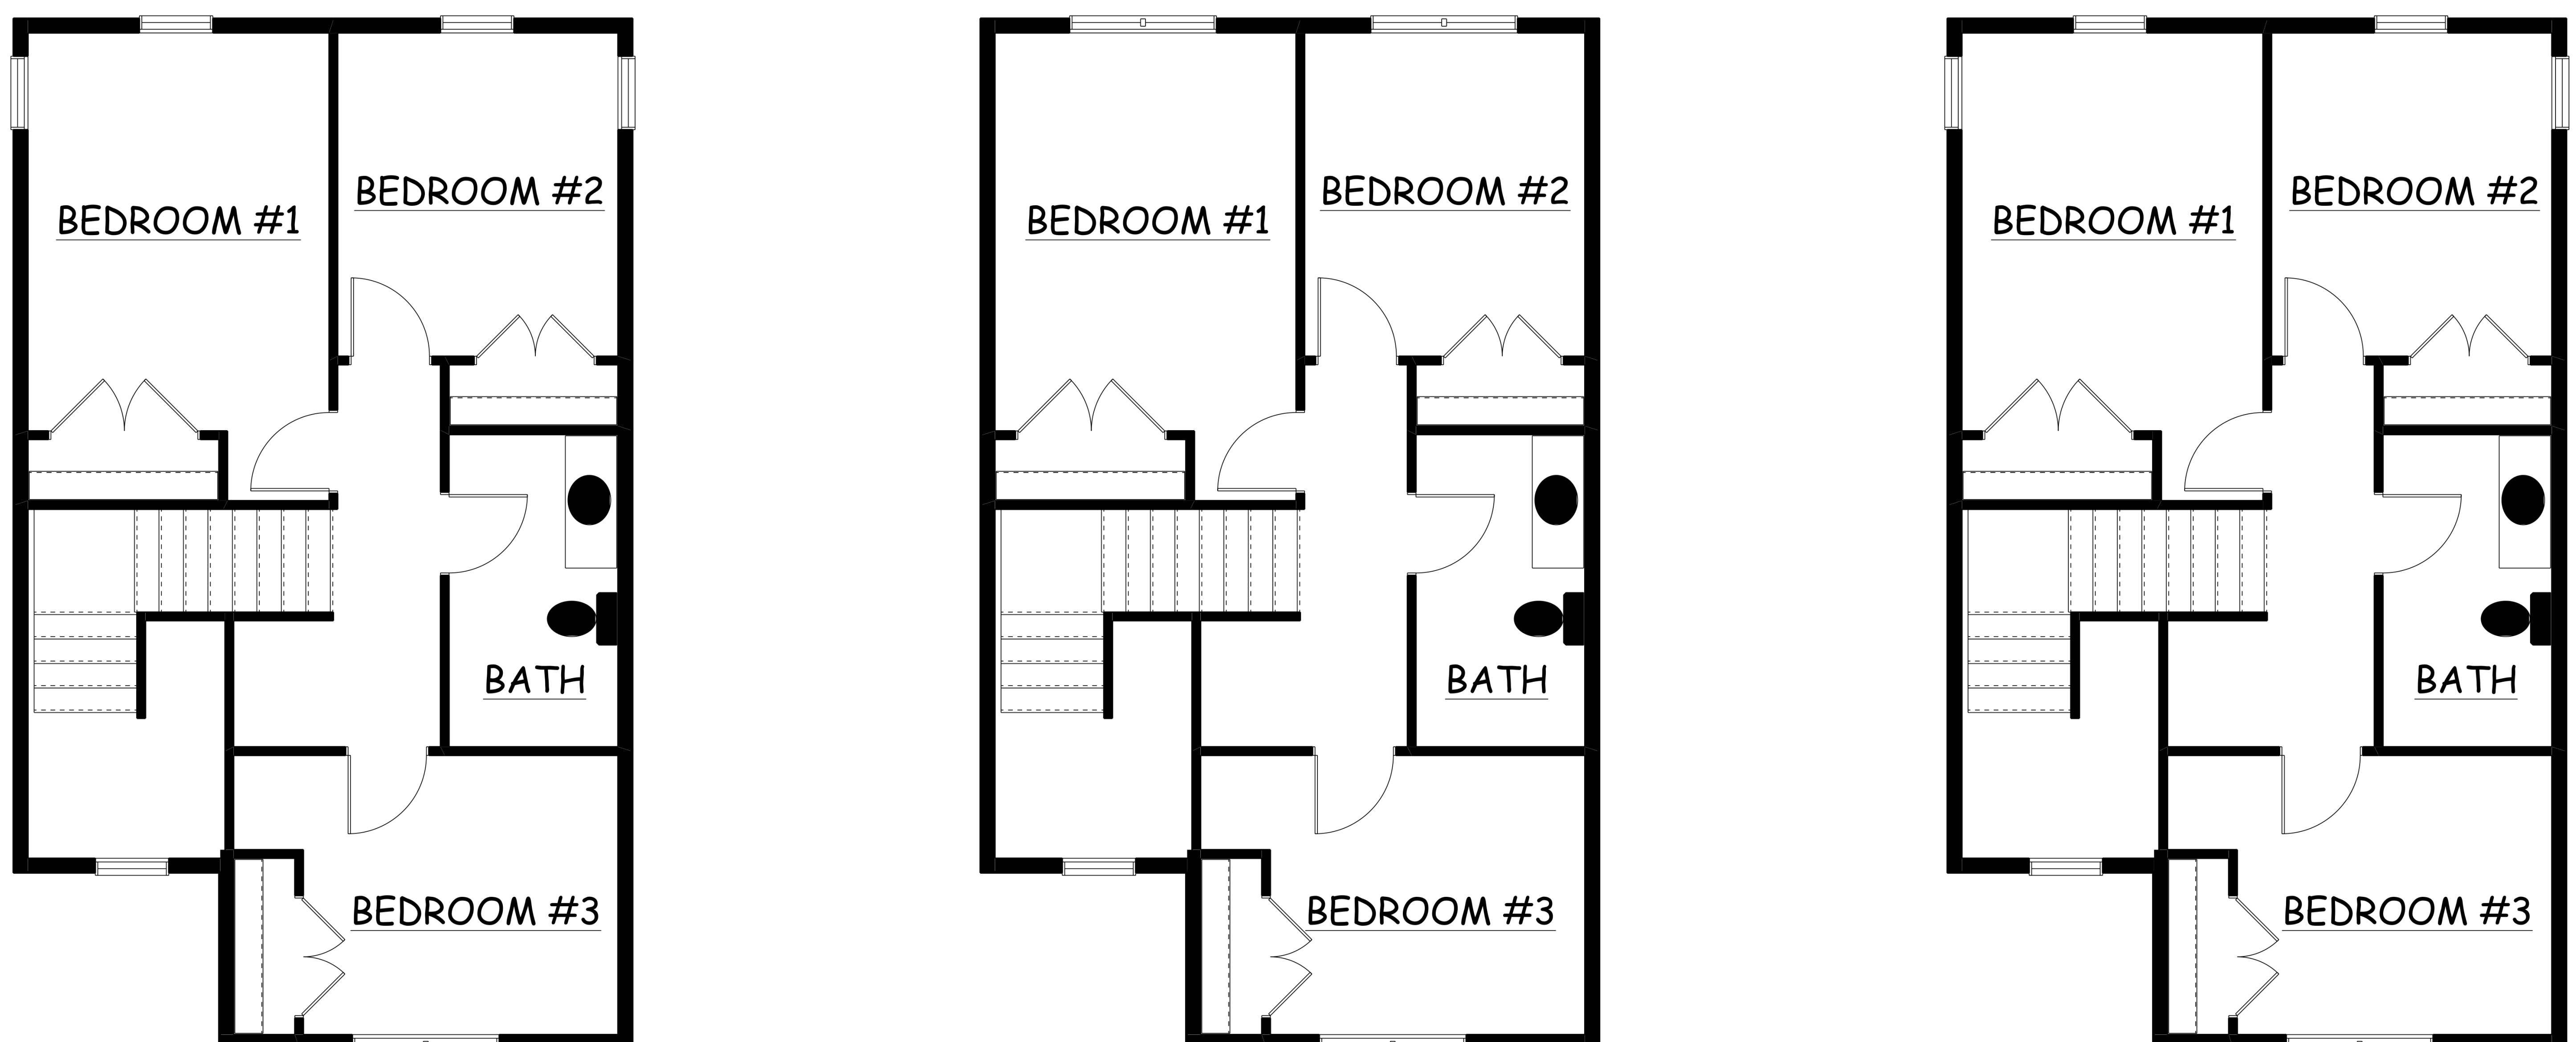


SECOND FLOOR




# HABITAT HOMESTEAD

## project Details

### 4-bedroom single-family floor plan

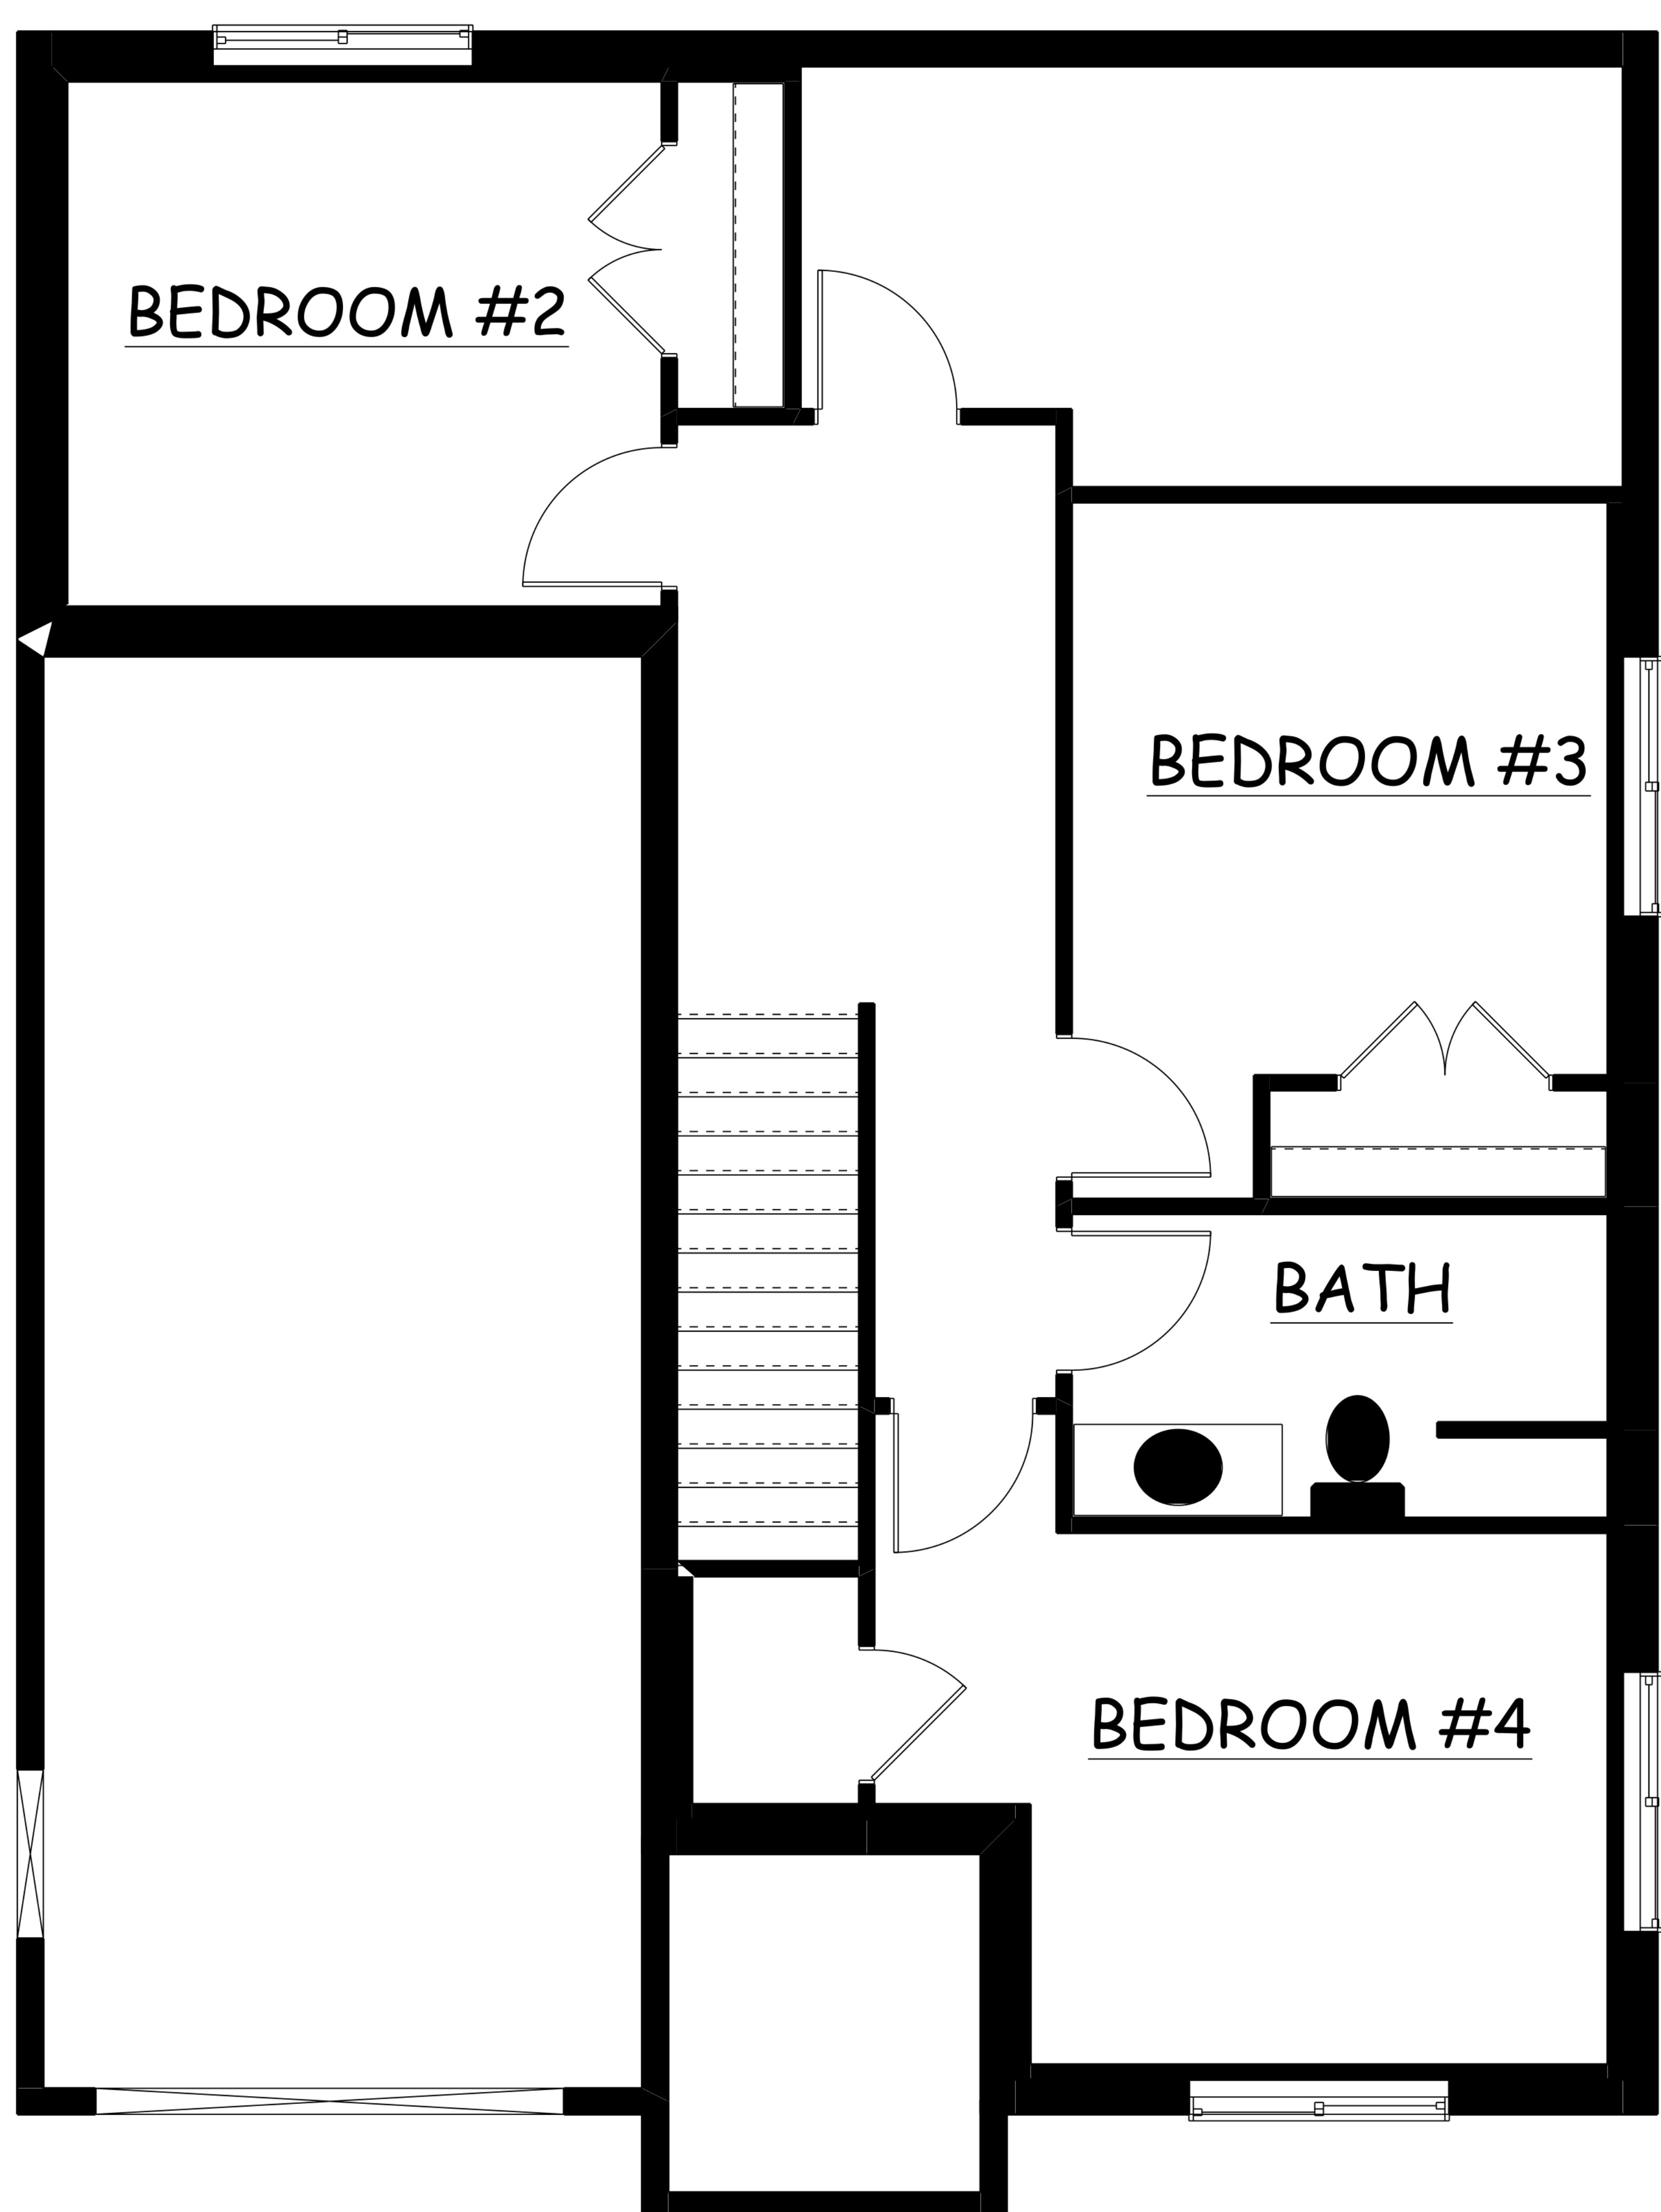

LOWER LEVEL

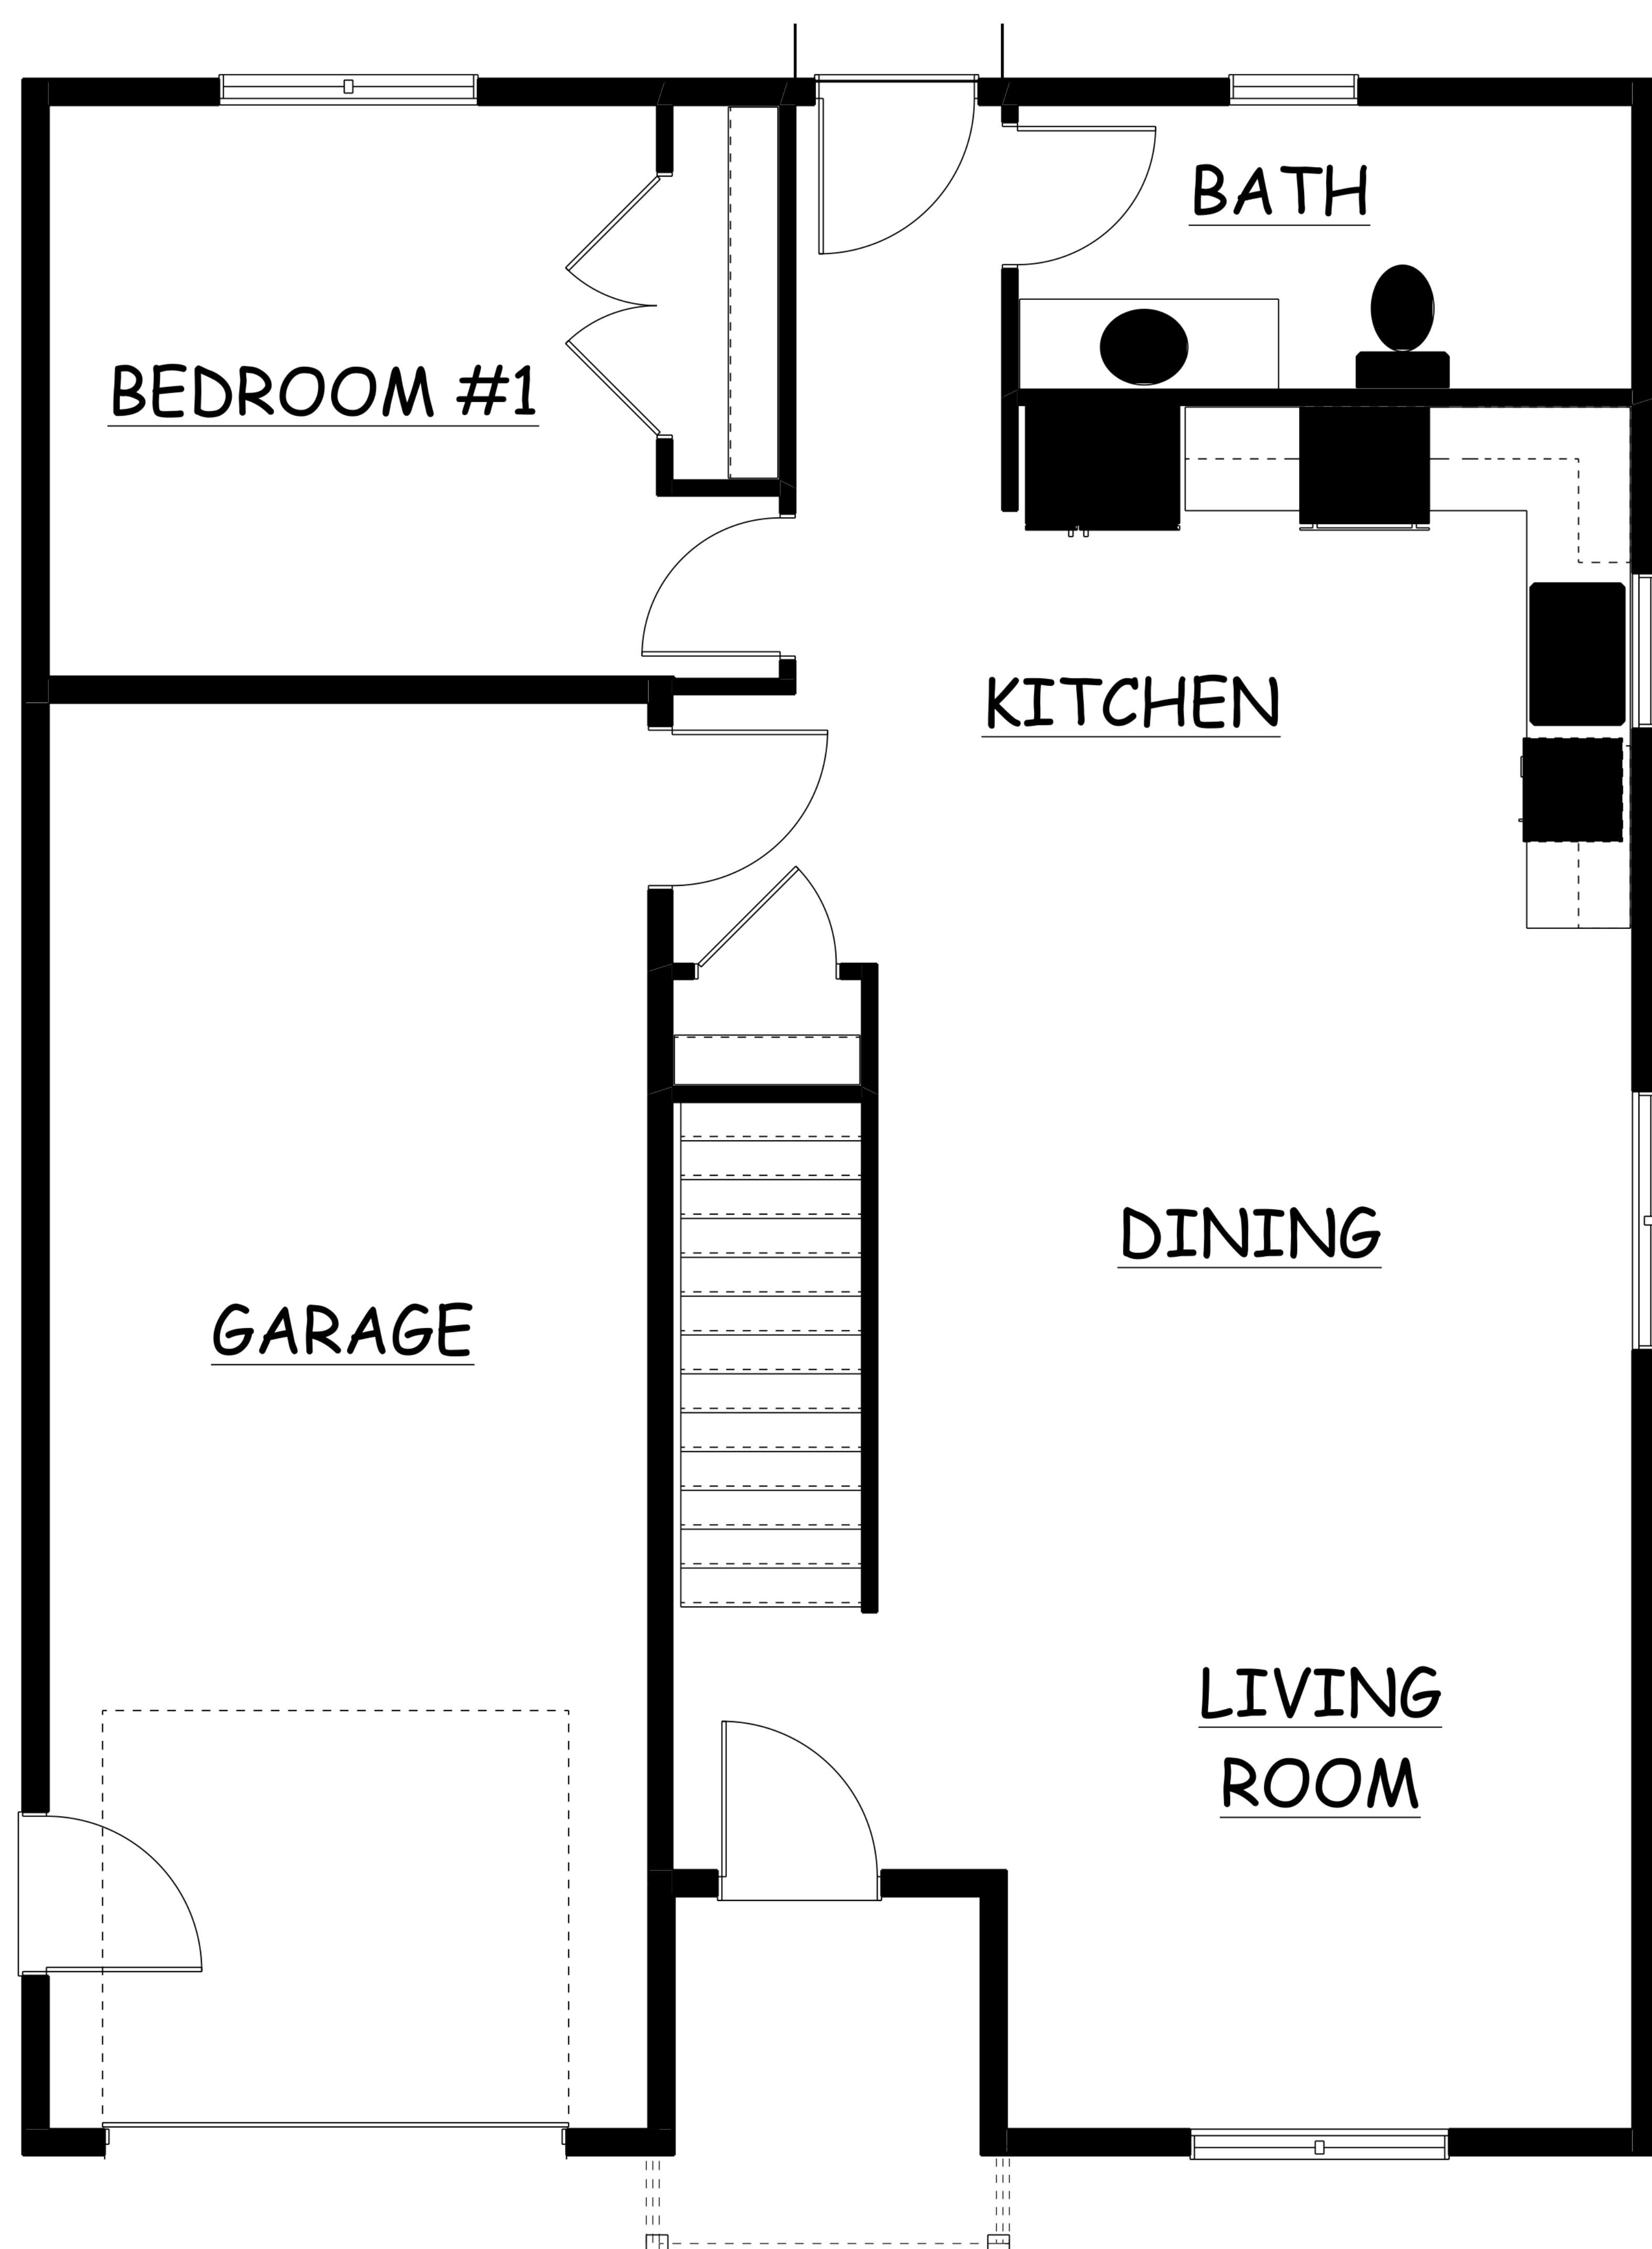


MAIN FLOOR




# HABITAT HOMESTEAD

## project Details

### 3-bedroom single-family floor plan

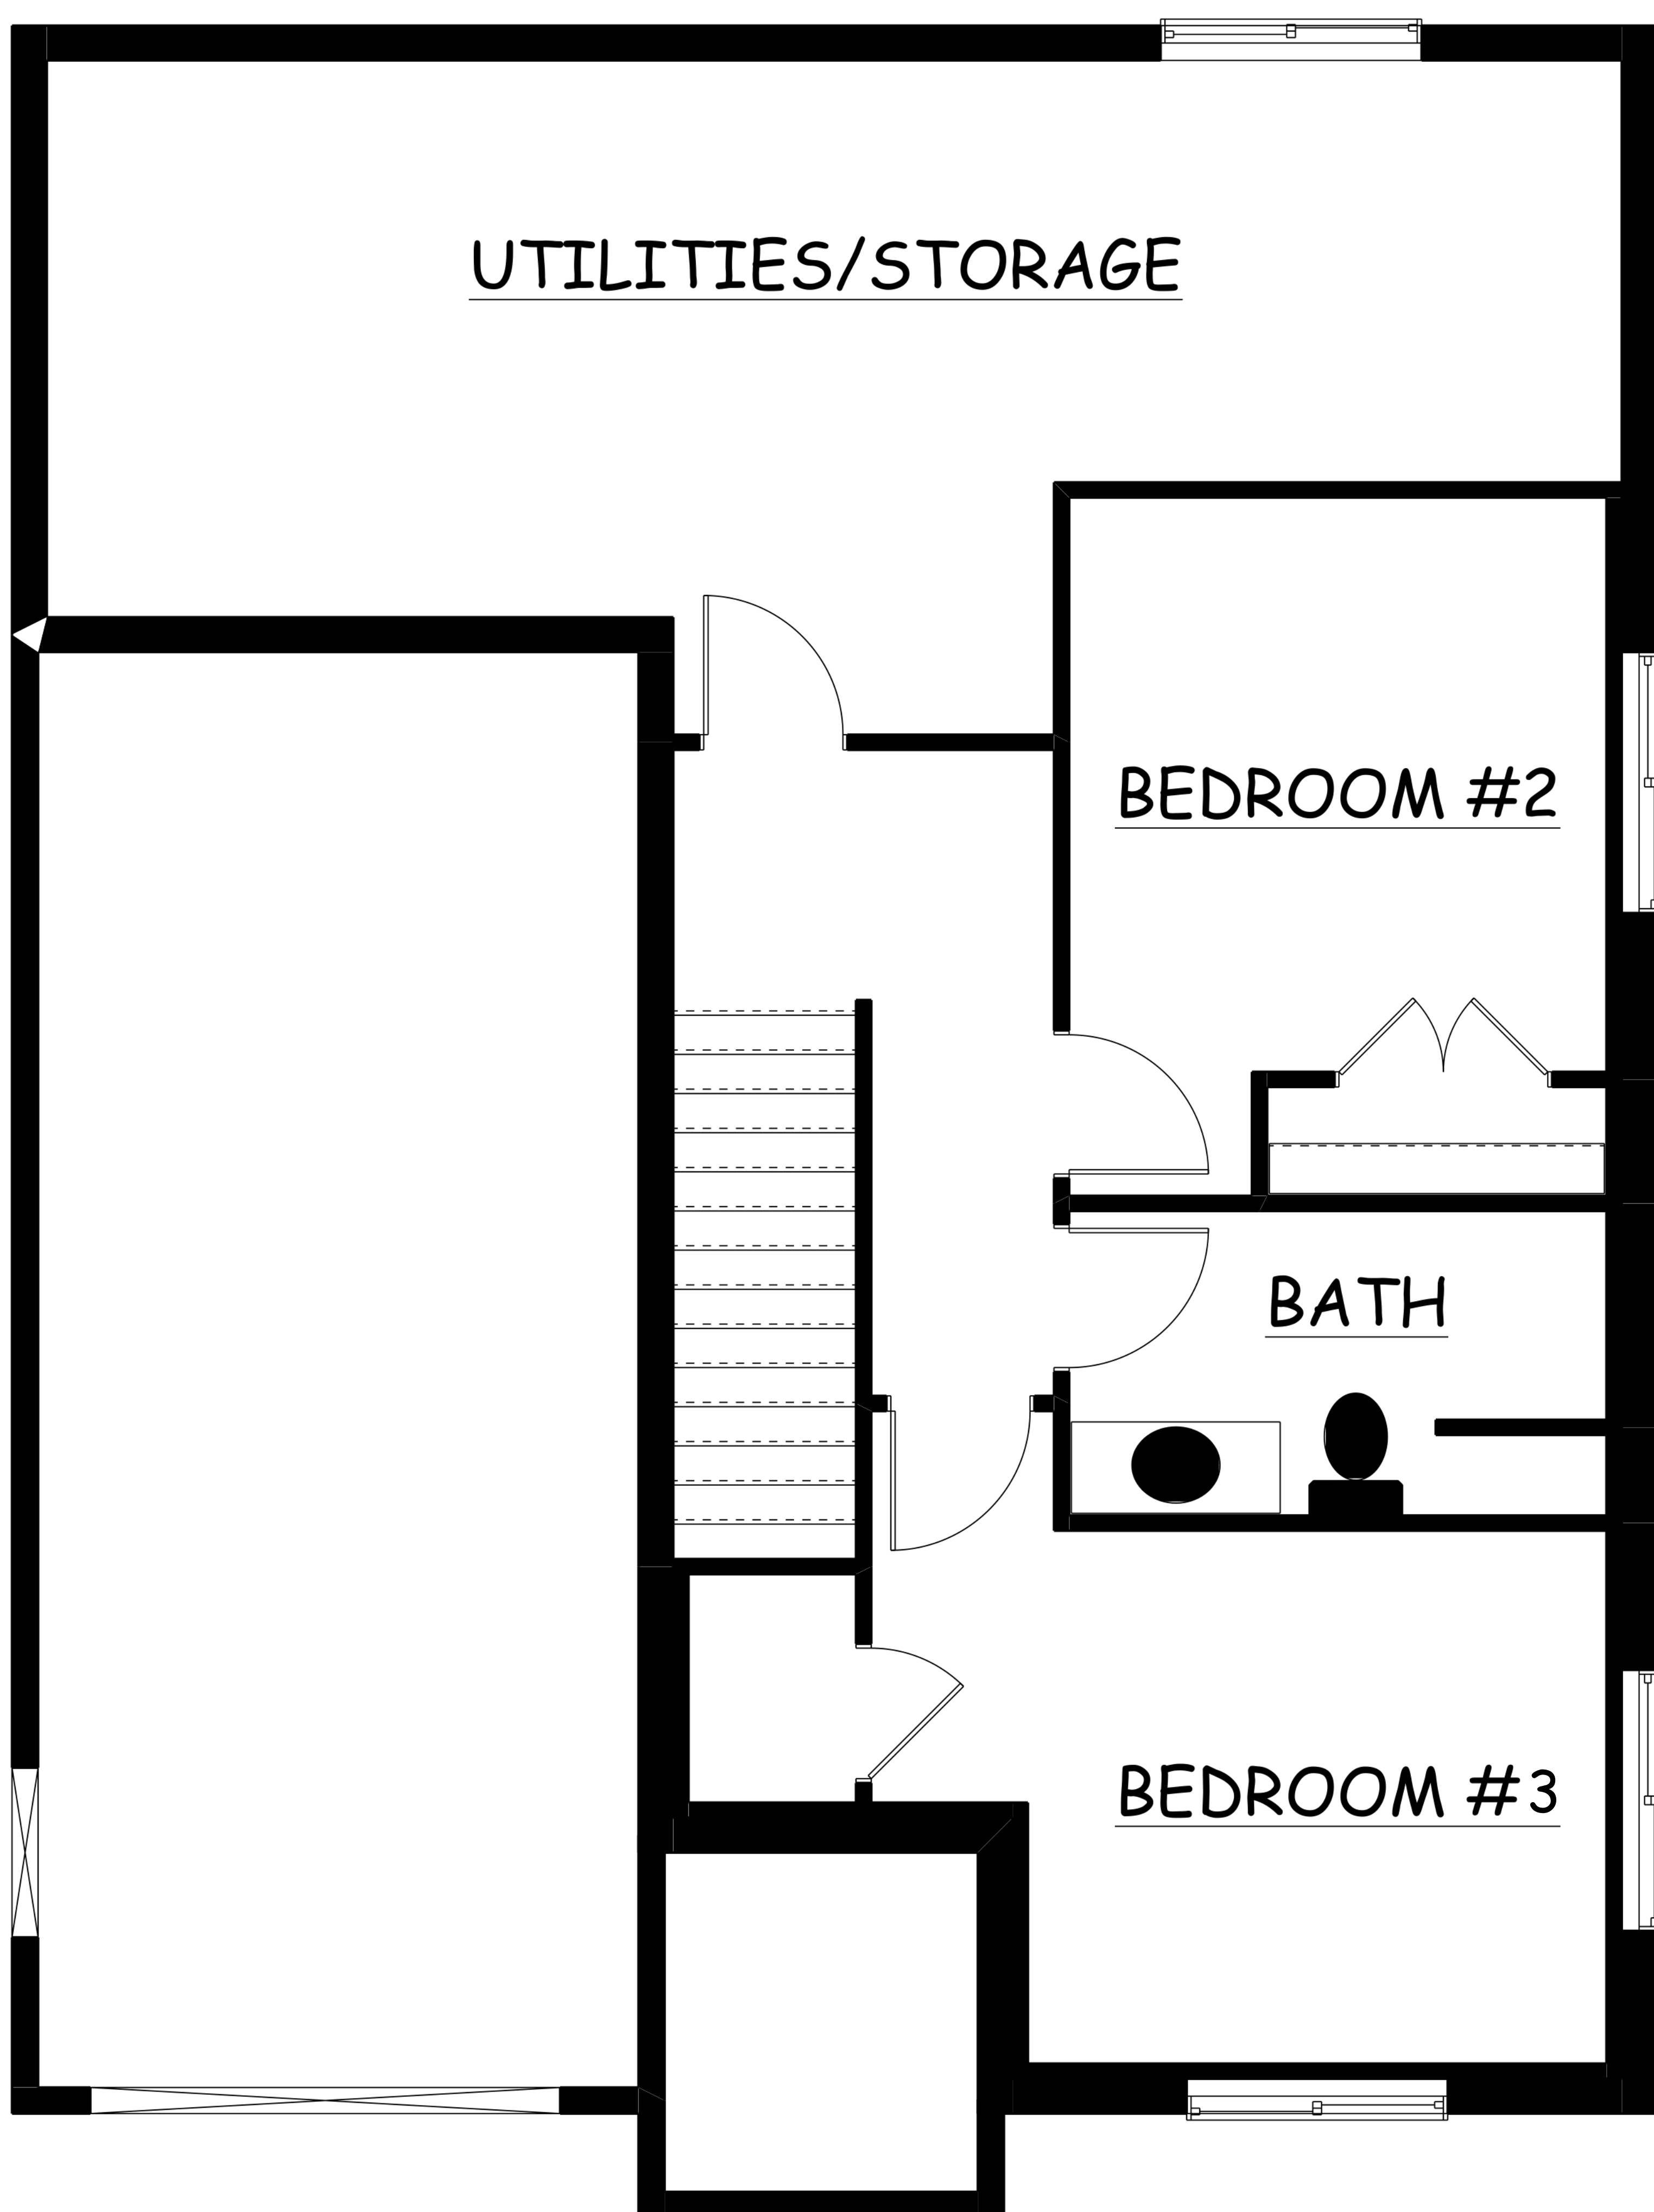

LOWER LEVEL  
SCALE: 1/4" = 1'-0"

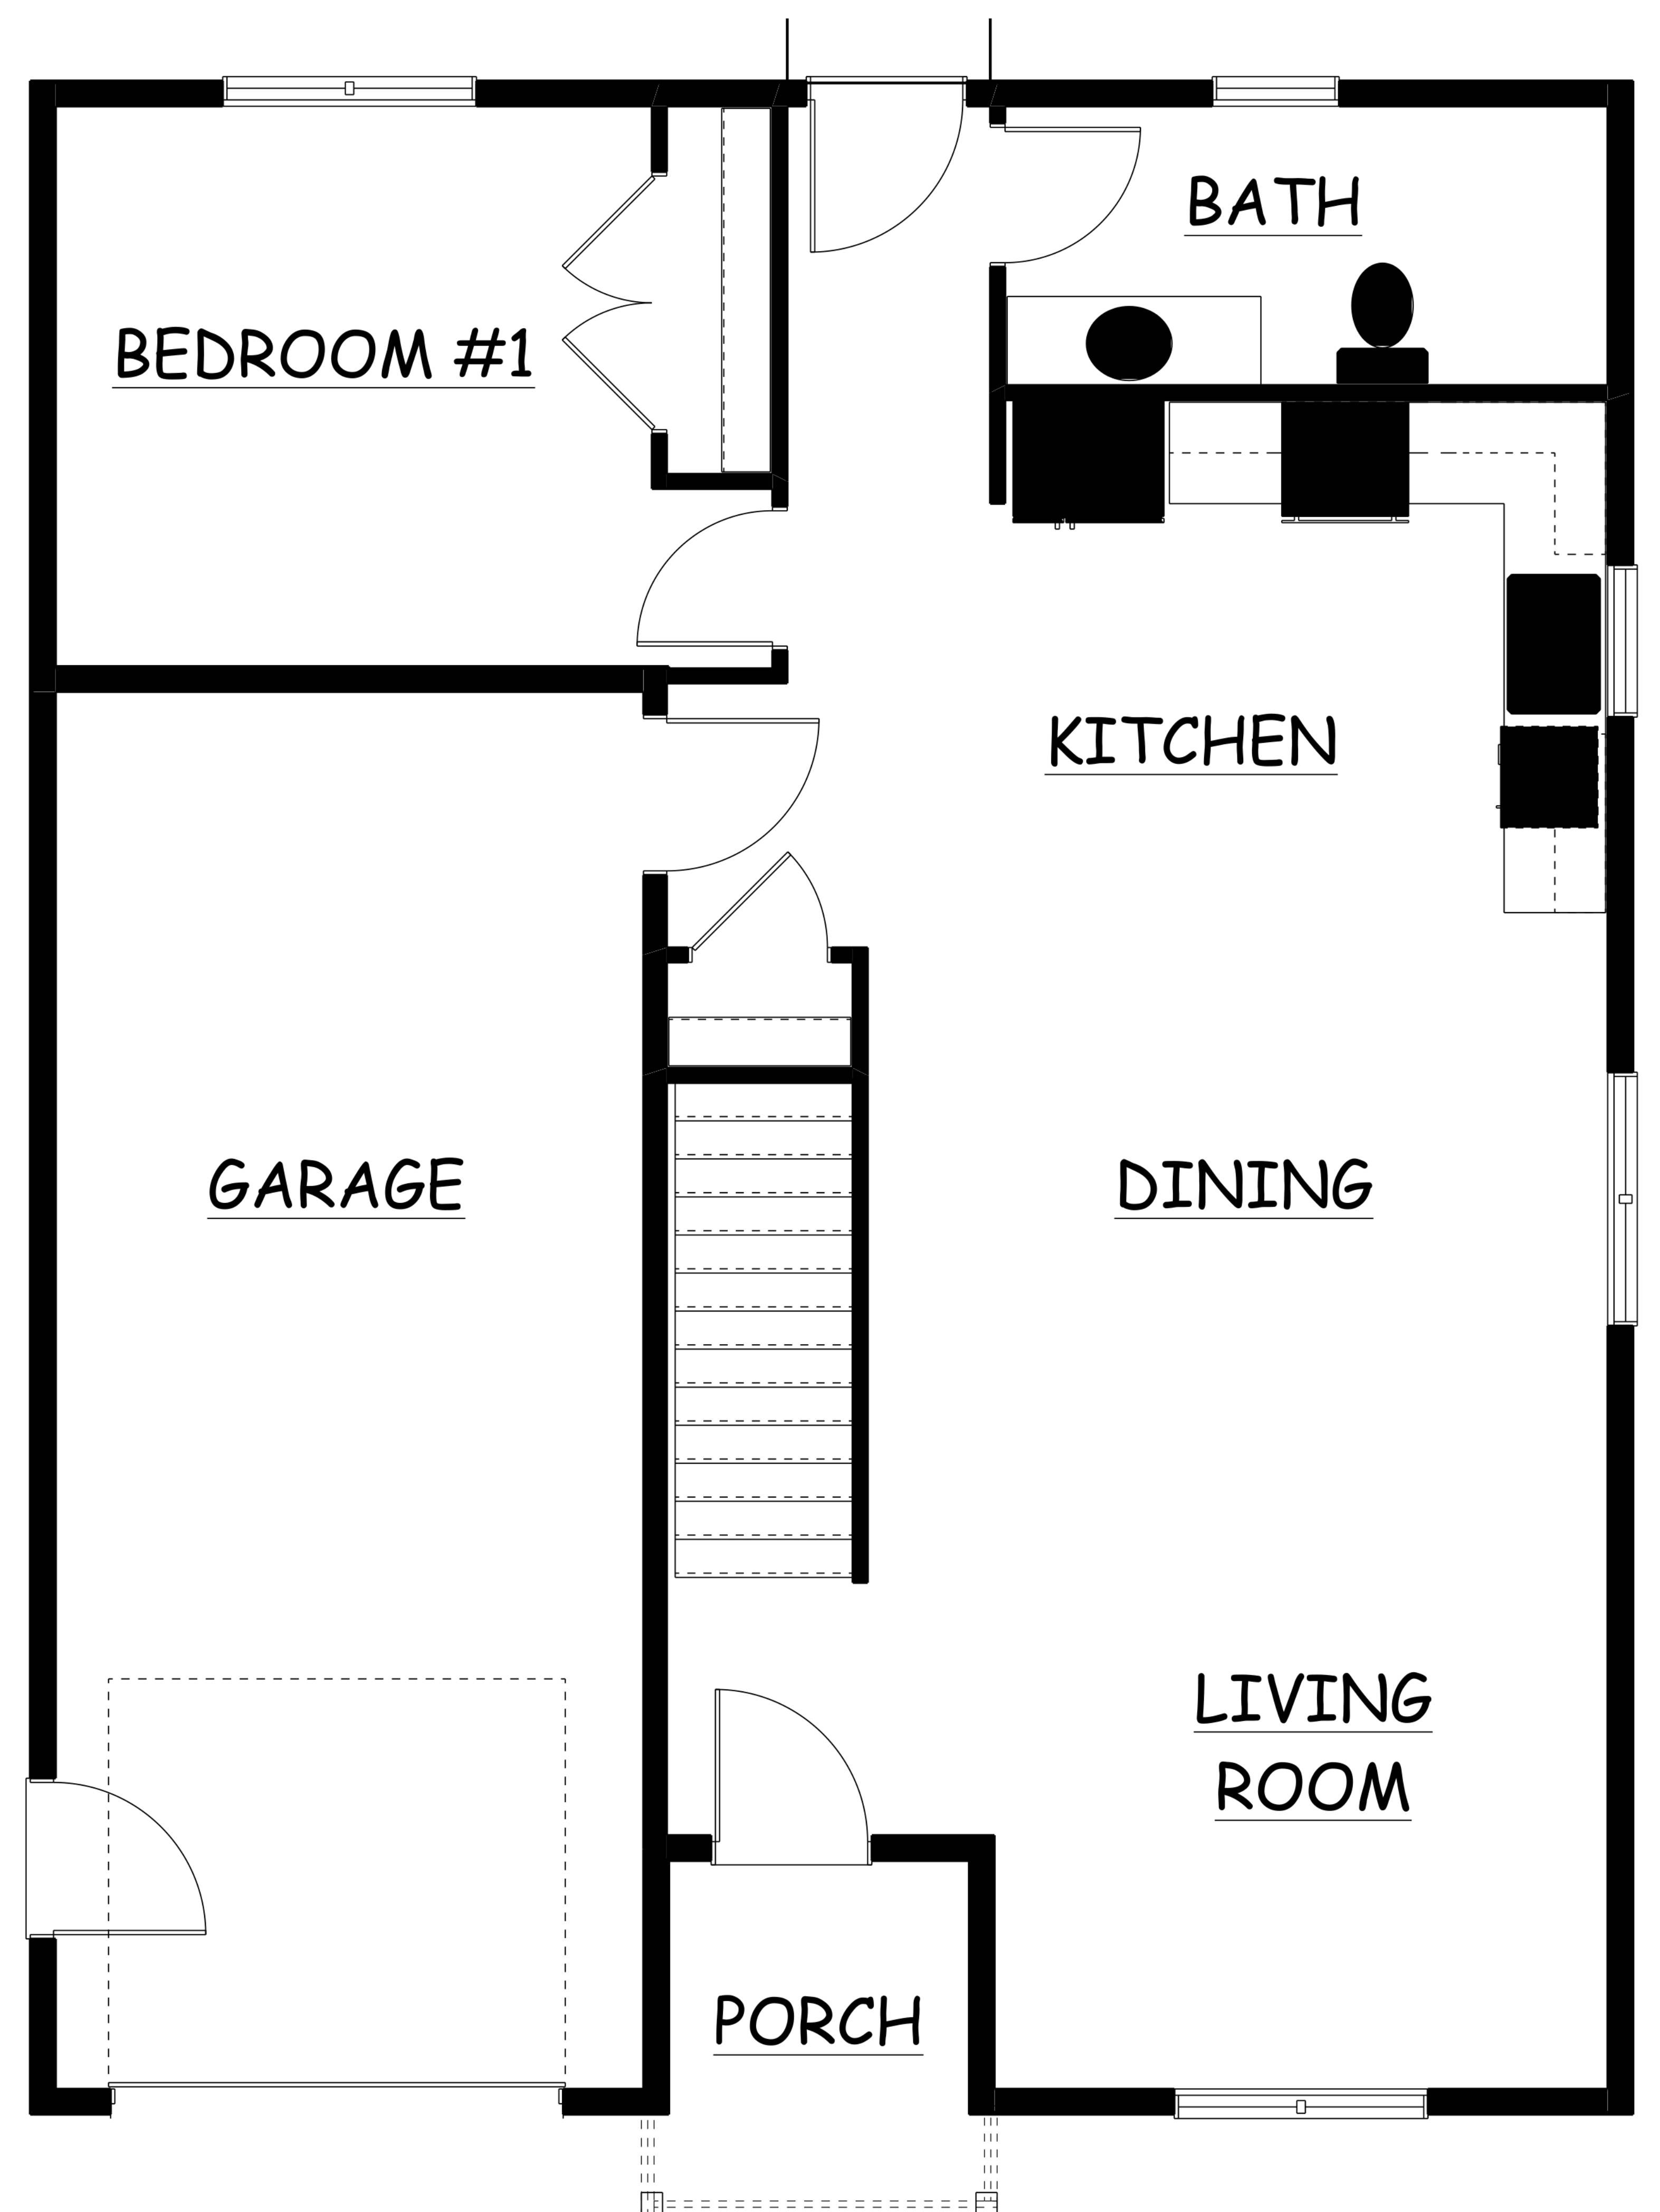

MAIN FLOOR




# HABITAT HOMESTEAD

## project Details

### 2-bedroom single-family floor plan



LOWER LEVEL

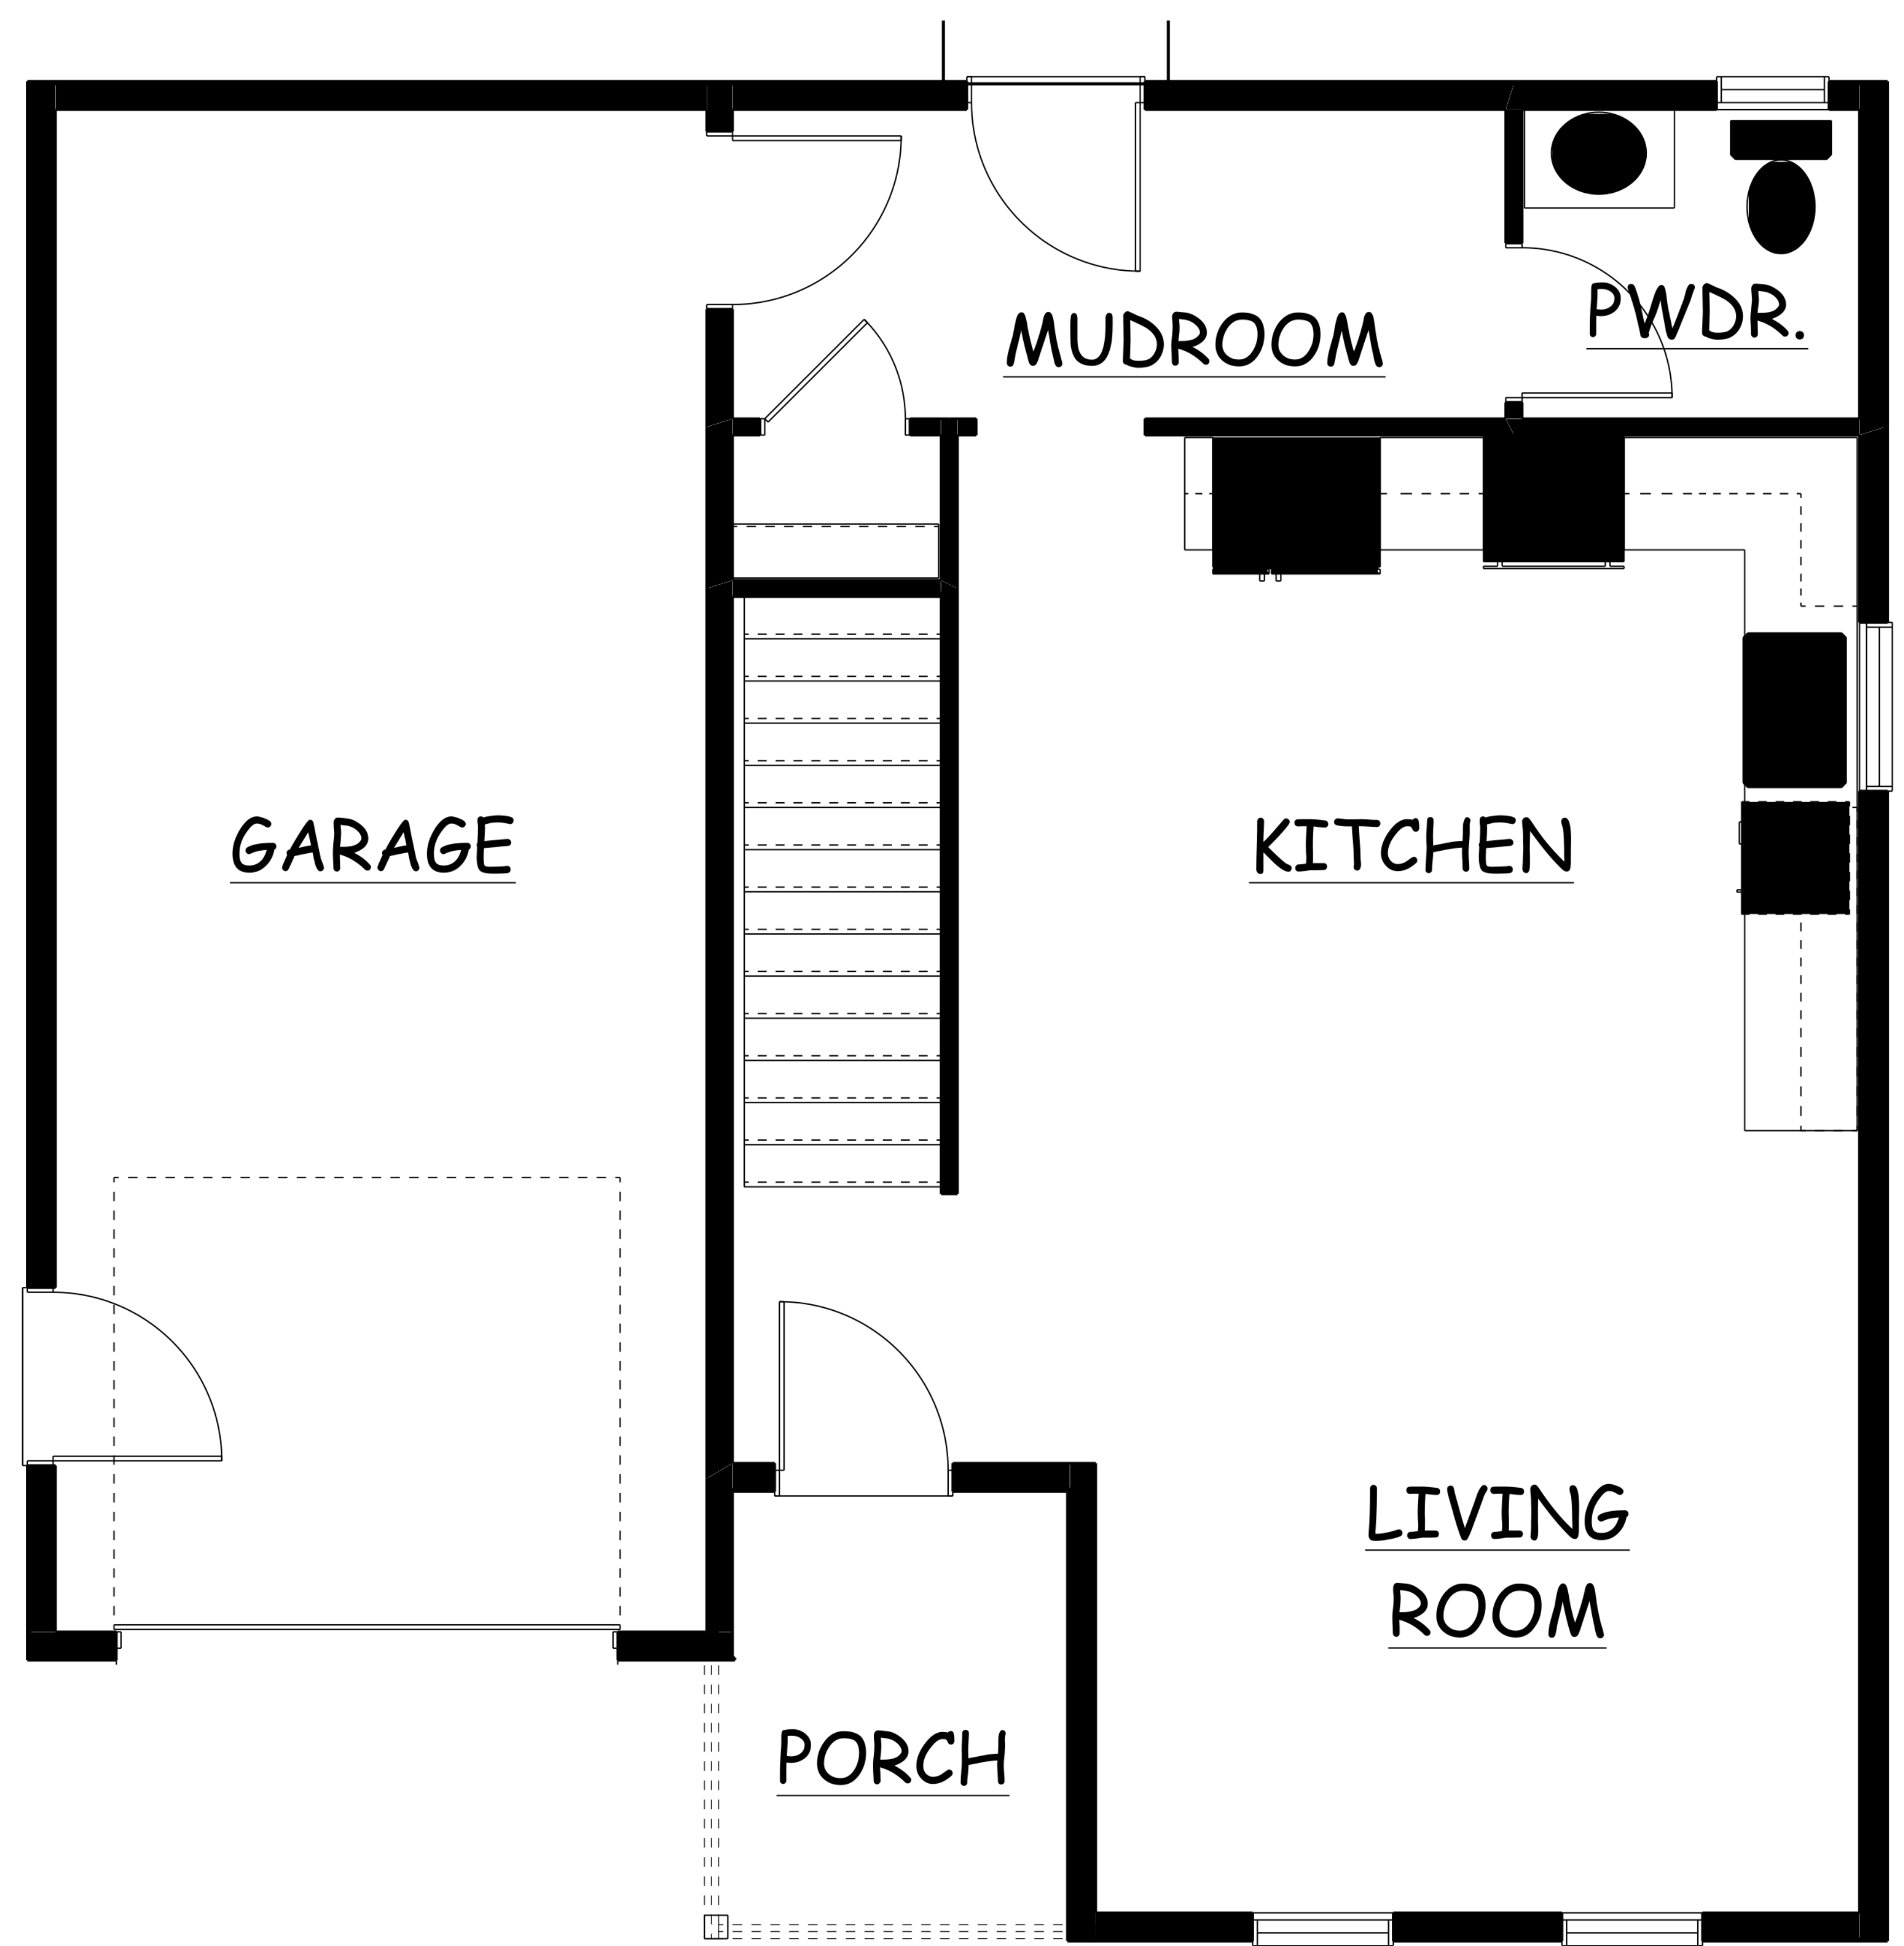

MAIN FLOOR