


NOTES:

- STATE HIGHWAY 42/57 (GREEN BAY RD.) OVER STURGEON BAY SHIP CANAL WILL BE CLOSED DURING BRIDGE MAINTENANCE WORK. NORTHBOUND AND SOUTHBOUND TRAFFIC WILL BE DETOURED THROUGH STURGEON BAY DOWNTOWN AS DESCRIBED BELOW.
- NORTHBOUND NON-TRUCK TRAFFIC WILL BE DETOURED VIA S. MADISON AVE./MICHIGAN ST./N. 3RD AVE./JEFFERSON ST./EGG HARBOR RD./OLD HWY RD. (EGG HARBOR CONNECTOR) TO STH 42/57.
- NORTHBOUND TRUCK TRAFFIC WILL BE DETOURED VIA S. MADISON AVE./MICHIGAN ST./N. 14TH AVE./EGG HARBOR RD./OLD HWY RD. (EGG HARBOR CONNECTOR) TO STH 42/57.
- SOUTHBOUND NON-TRUCK TRAFFIC WILL BE DETOURED VIA OLD HWY RD. (EGG HARBOR CONNECTOR)/EGG HARBOR RD./JEFFERSON ST./N. 3RD AVE./MICHIGAN ST./S. MADISON AVE. TO STH 42/57.
- SOUTHBOUND TRUCK TRAFFIC WILL BE DETOURED VIA OLD HWY RD. (EGG HARBOR CONNECTOR)/EGG HARBOR RD./N. 14TH AVE./MICHIGAN ST./S. MADISON AVE. TO STH 42/57.
- PORTABLE CHANGEABLE MESSAGE BOARDS SHALL BE PLACED 10 DAYS PRIOR TO START OF CONSTRUCTION AT LOCATIONS INDICATED ON PLAN BELOW OR AS DIRECTED BY THE ENGINEER.
- EGG HARBOR CONNECTOR IS A TEMPORARY ROAD CONNECTION.
- ADJUST BARRICADES AND SIGNING AS NECESSARY TO NOT CONFLICT WITH ROADWAY CLOSURE AND SIGNING FOR PROJECT ID 4140-20-73 (BY OTHERS).

LEGEND

- † TYPE III BARRICADE
- †† TYPE III BARRICADE WITH ATTACHED SIGN
- F SIGN ON TEMPORARY SUPPORT
- Ⓐ TYPE A WARNING LIGHT (FLASHING)
- ▨ WORK AREA
- DIRECTION OF TRAFFIC
- MB PORTABLE CHANGEABLE MESSAGE BOARD
- ▨ DETOUR ROUTE

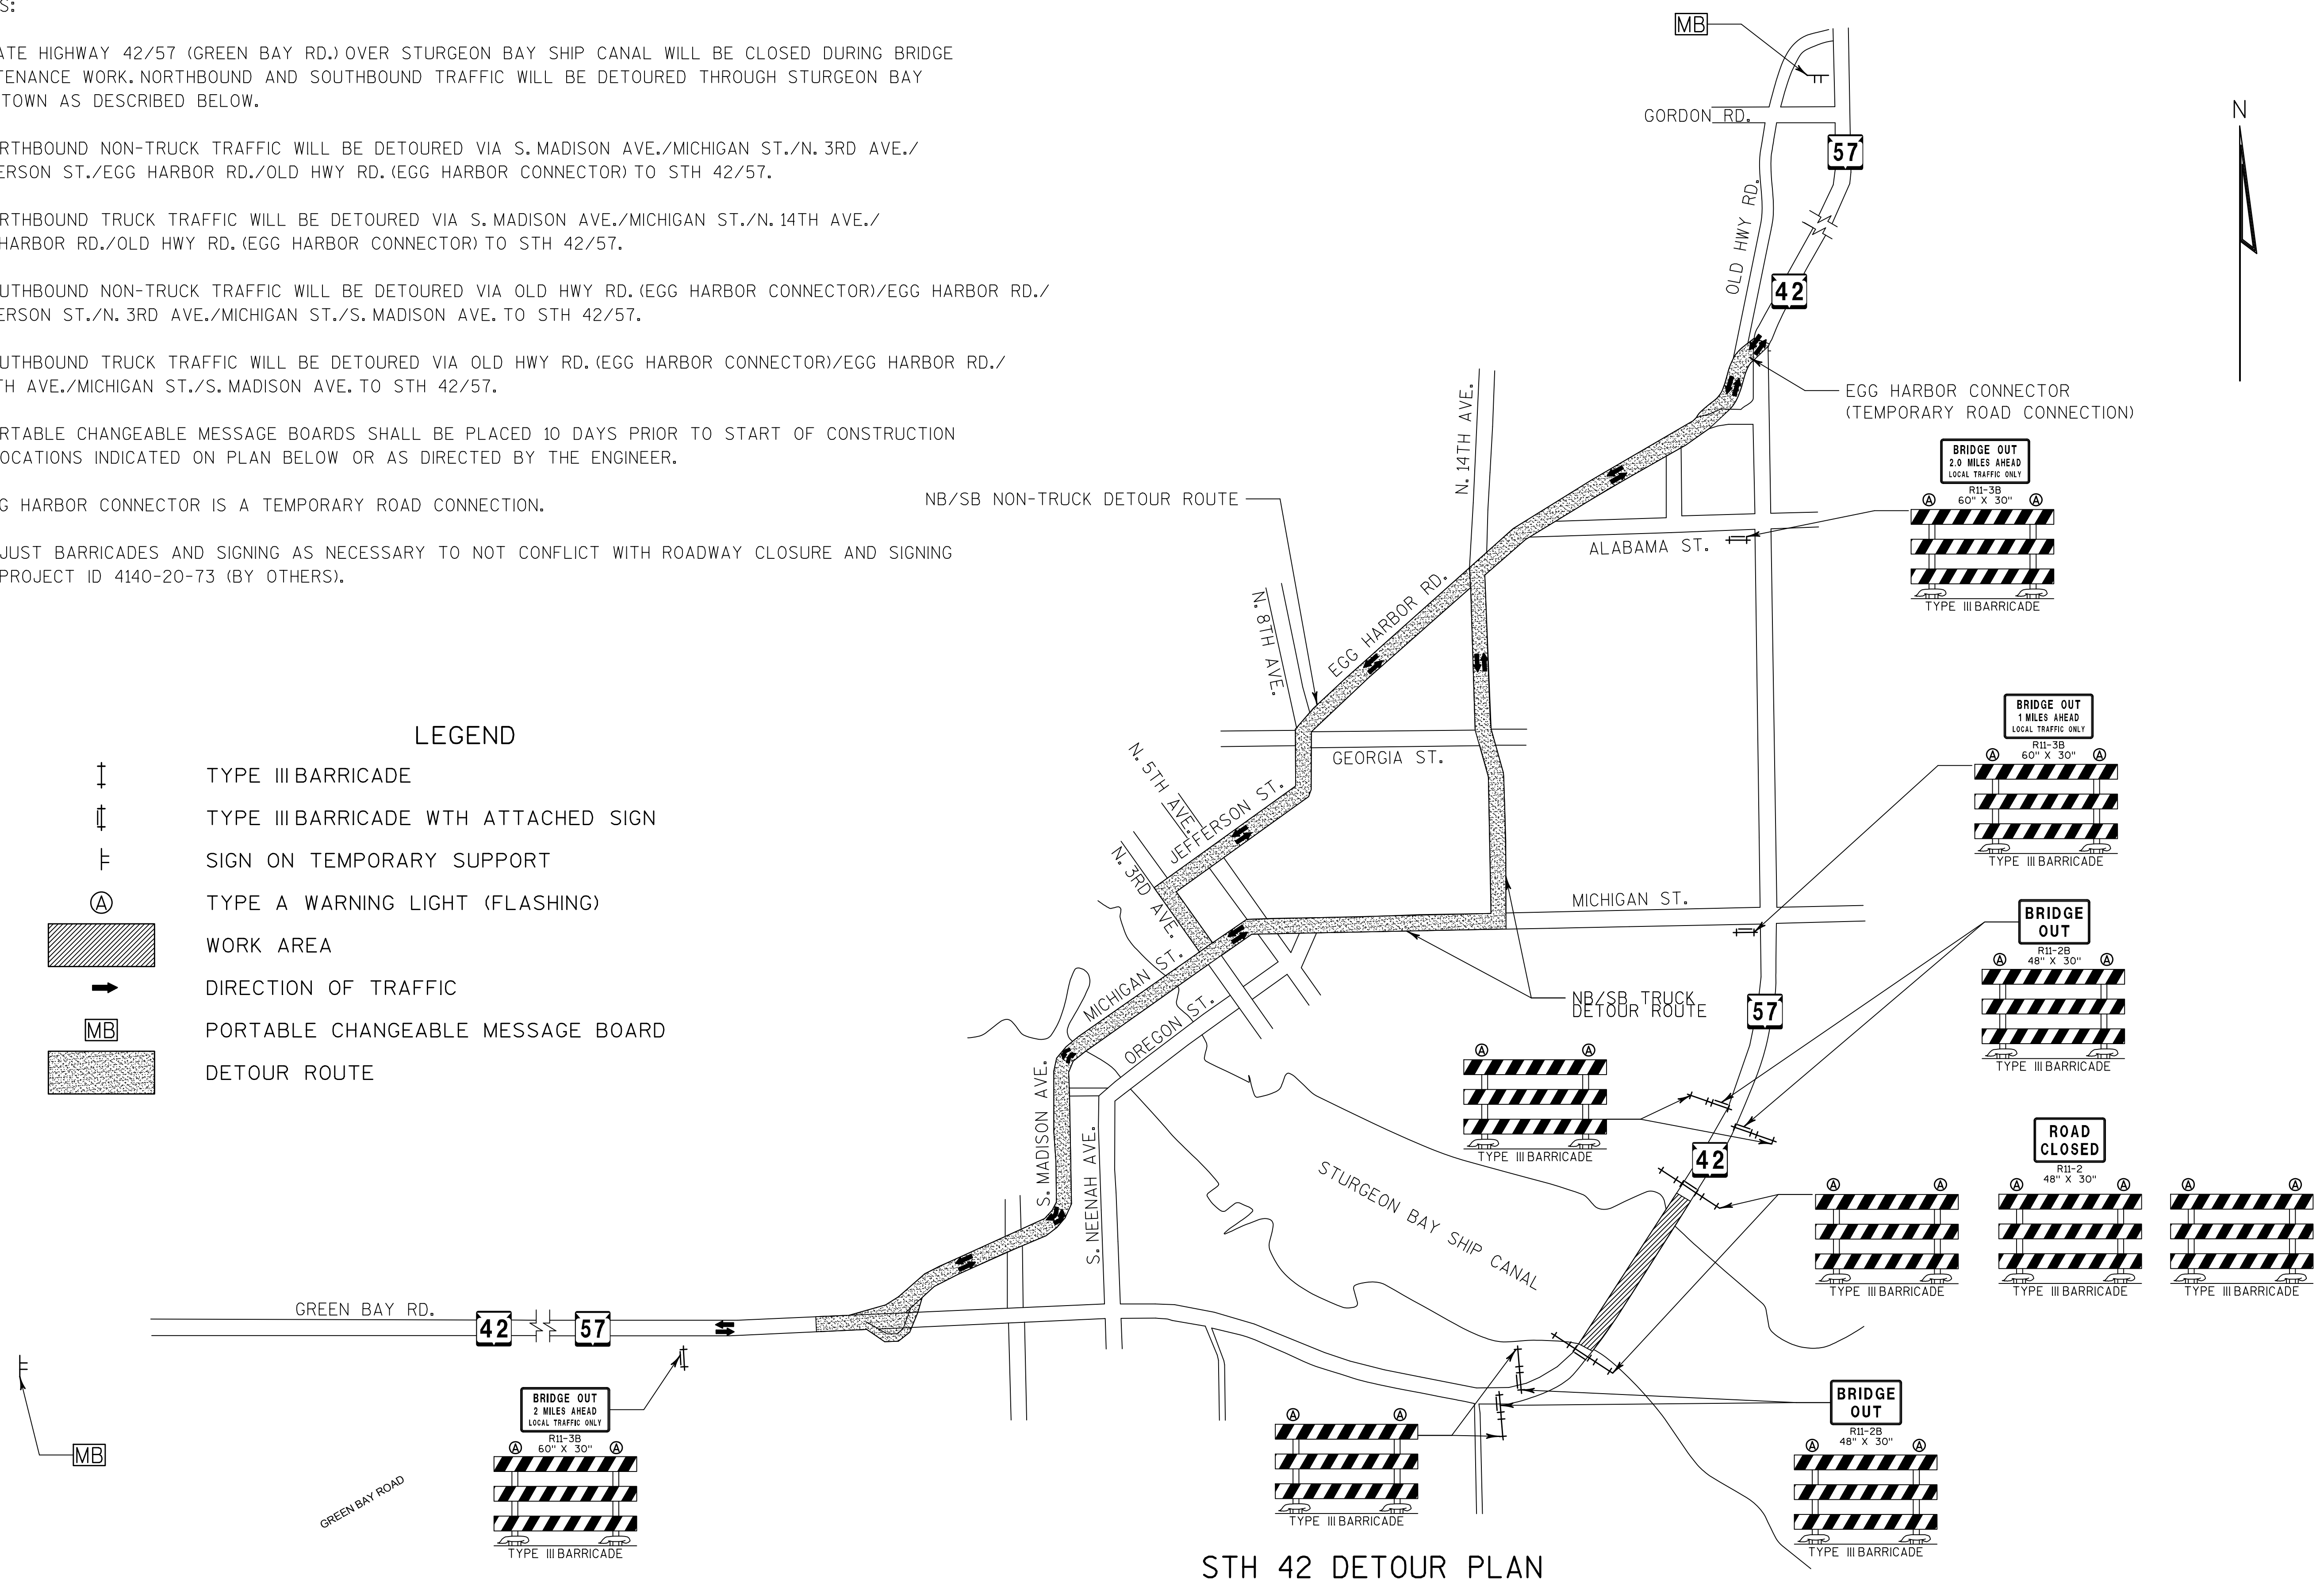

STH 42 DETOUR PLAN